




EAST ELEVATION
SCALE: 1/16" = 1'-0"

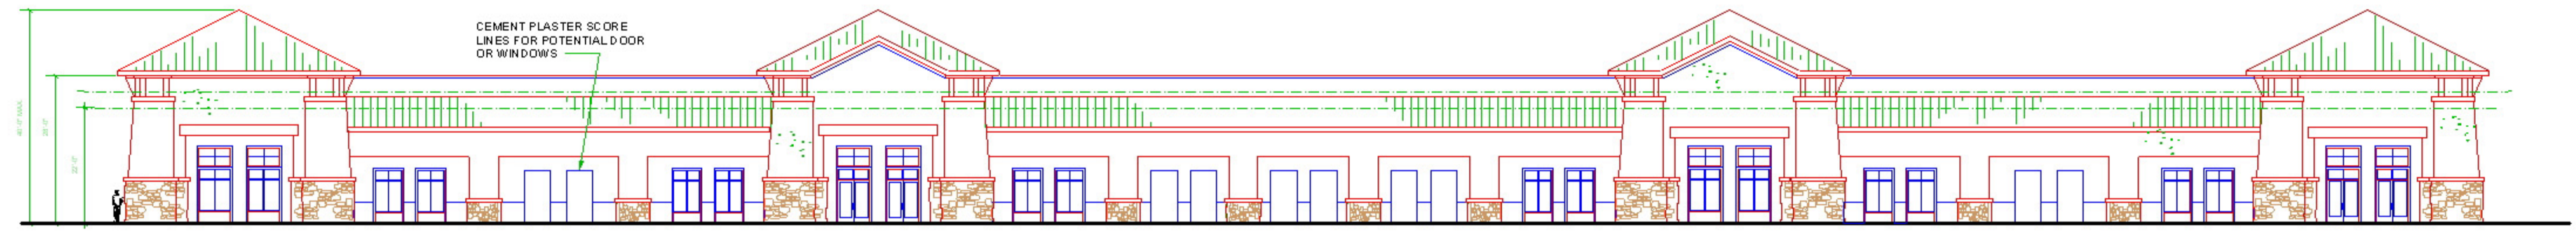

SOUTH ELEVATION
SCALE: 1/16" = 1'-0"

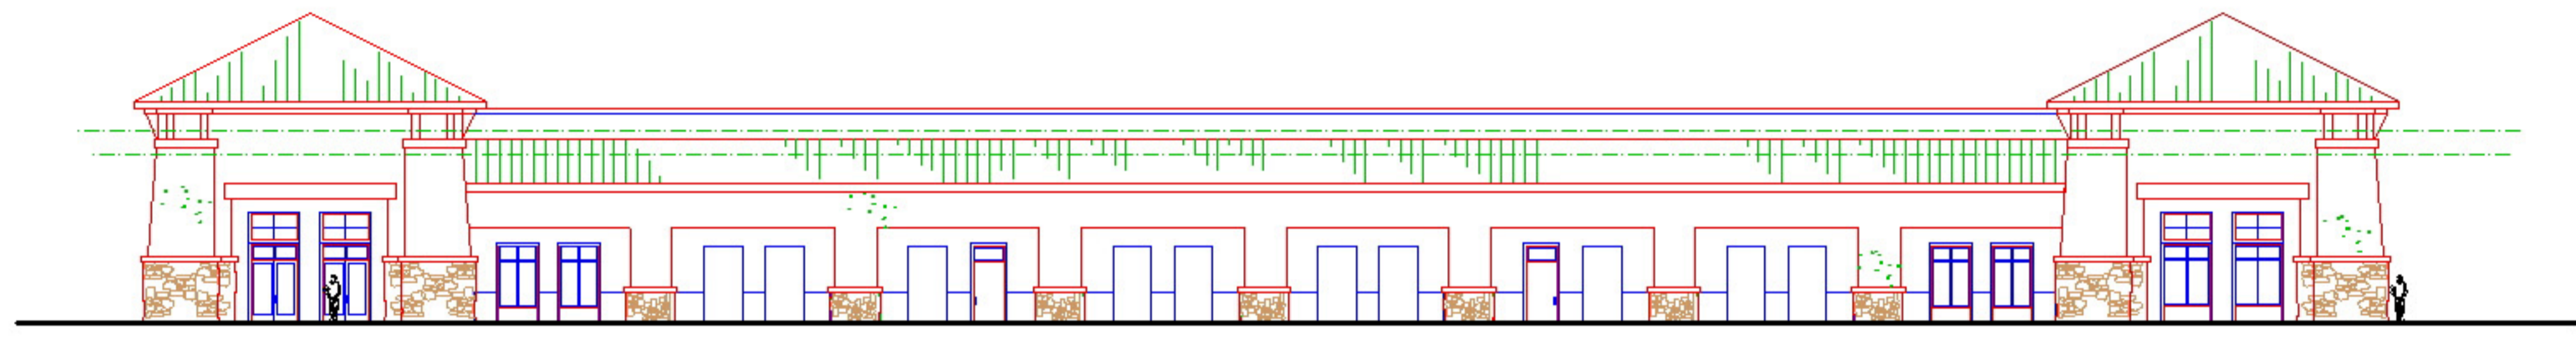

WEST ELEVATION
SCALE: 1/16" = 1'-0"

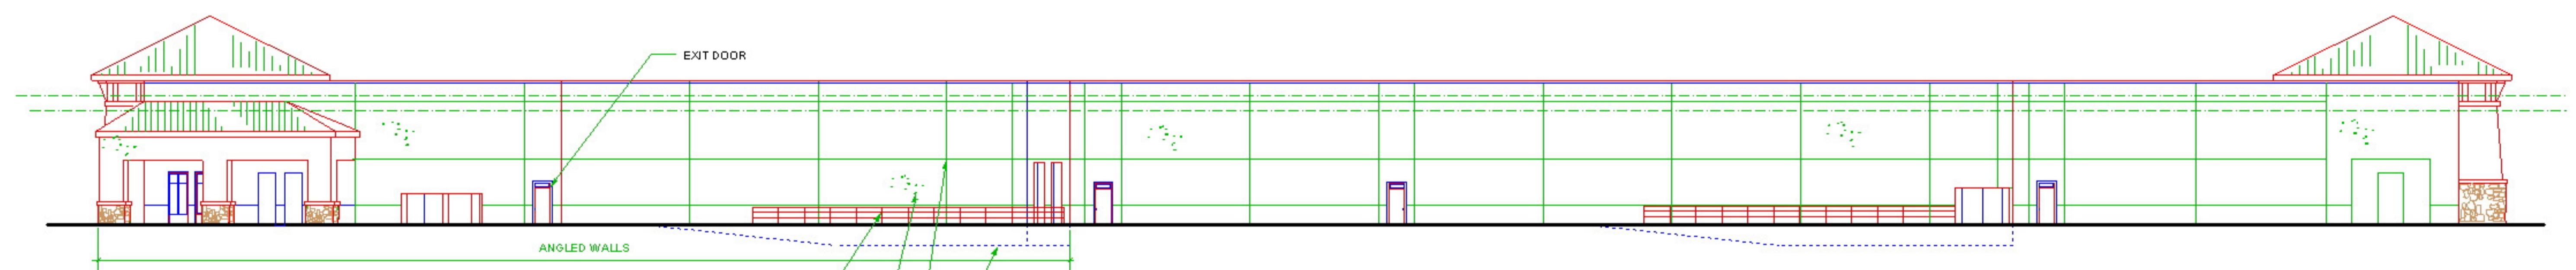

NORTH ELEVATION
SCALE: 1/16" = 1'-0"

- METAL GUARDRAIL
- CEMENT PLASTER EXTERIOR ARCADE WALLS: COLOR #1
- CEMENT PLASTER CONTROL JOINTS
- RECESSED LOADING BAY

PREFERRED PROPERTIES LLC
9795 BUSINESS PARK DR. STE#D
SACRAMENTO, CA. 95827
(916) 361-1042

DCA DARRYL CHINN ARCHITECTS
2612 J STREET #2
SACRAMENTO, CA
95816-4213
DR: 916-446-1293
FAX: 916-446-2690

JUNE 17, 2004