



BUILDING '5' - PROPOSED FLOOR PLAN
 (BUILDING '3' SIM.) SCALE: 1" = 10'-0"
 1' 5' 10'

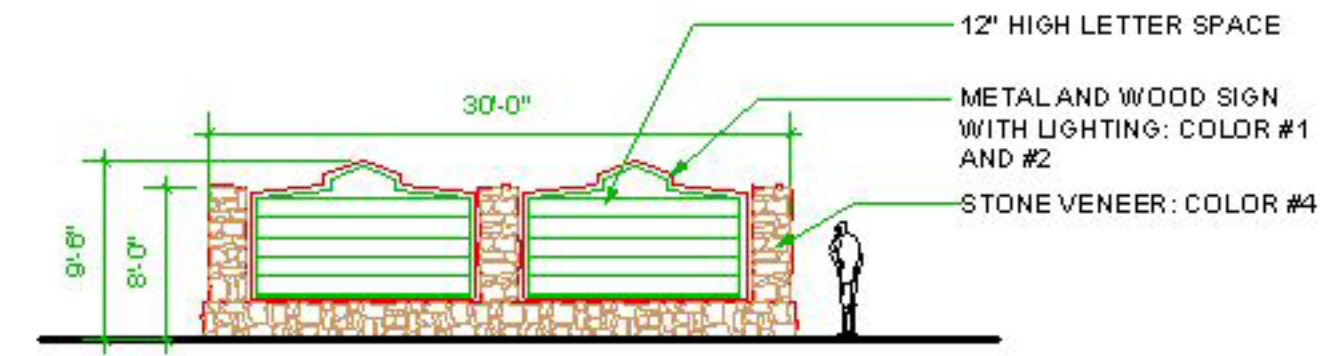

MONUMENT SIGN ELEVATION
 SCALE: 1" = 10'-0"

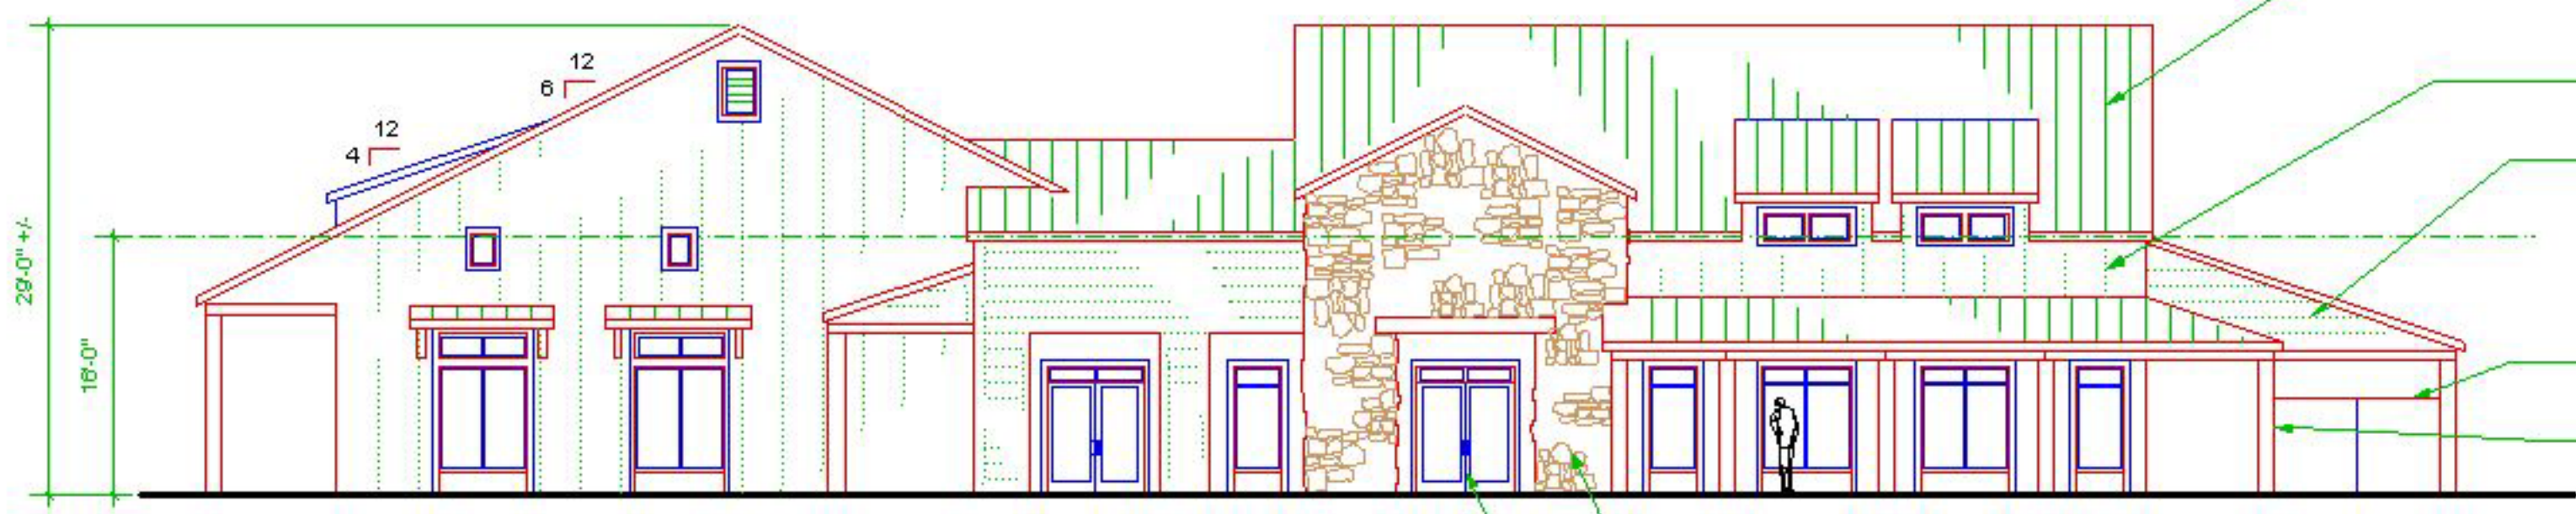


COURTYARD ELEVATION
 SCALE: 1" = 10'-0"

- METAL SEAM ROOF: COLOR #5, TYP.
- DORMER WITH CLERESTORY WINDOWS
- 30" WIDE VERTICAL BATTEN AND BOARD SIDING: COLOR #1
- 12" WIDE HORIZ. LAP SIDING: COLOR #2
- METAL ANODIZED FRAMED STOREFRONT WINDOW AND DOOR SYSTEM WITH 4" WOOD SURROUND TRIM, TYP.
- TRASH ENCLOSURE
- 12" X 12" POST AND BEAM FRAMING: COLOR #3
- STONE VENEER SIDING: COLOR #4
- MAIN ENTRY DOORS



NORTH ELEVATION
 SCALE: 1" = 10'-0"

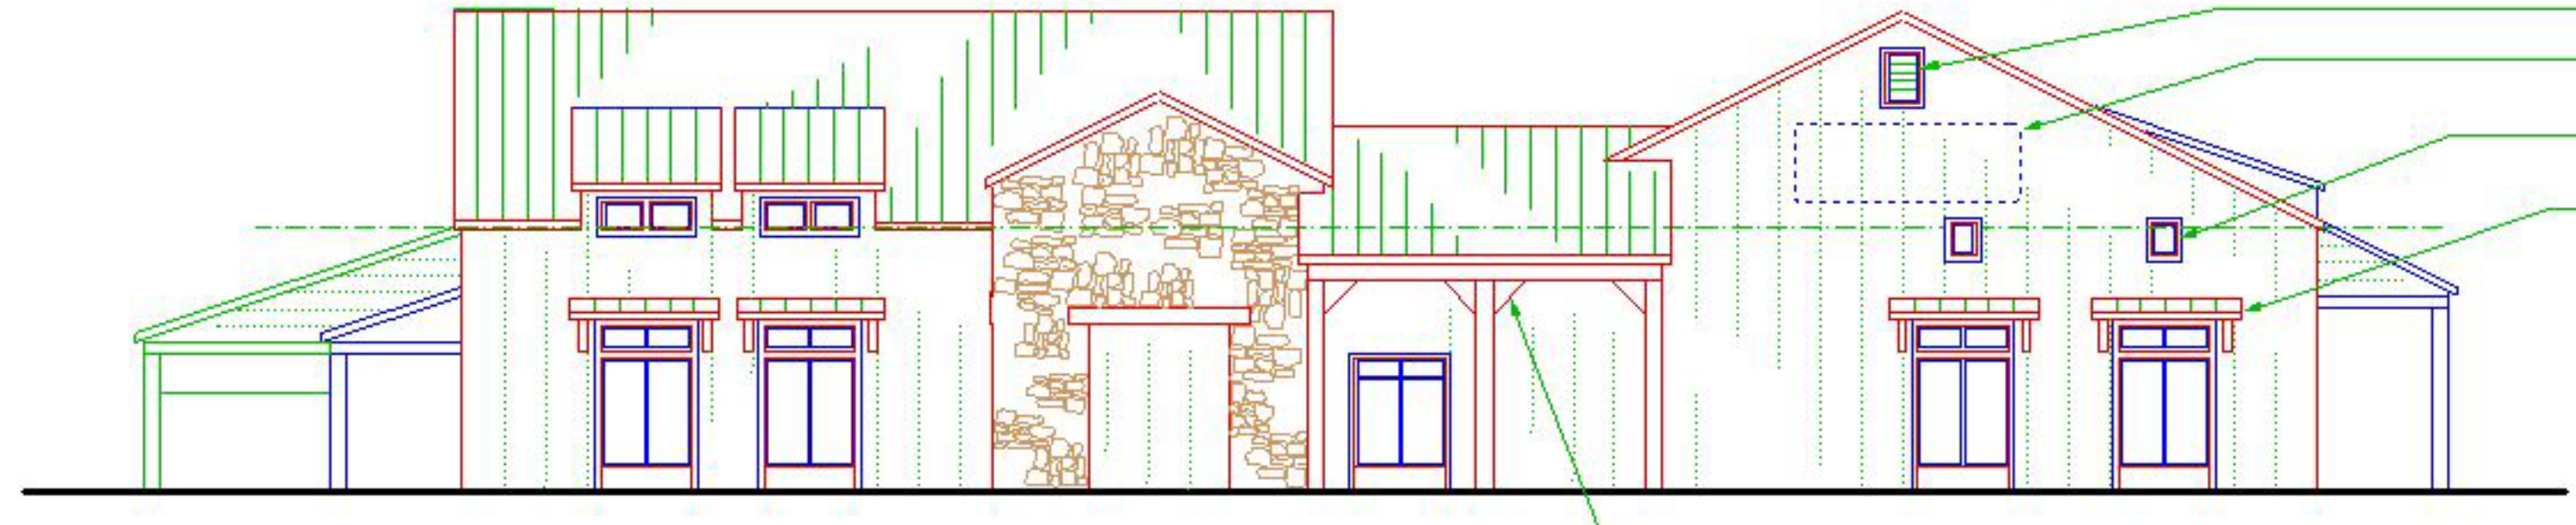

EAST ELEVATION
 SCALE: 1" = 10'-0"

- LOUVERED VENTS: COLOR #1
- DESIGNATED SIGNAGE AREA
- CLERESTORY WINDOW
- WOOD FRAMED SHED WINDOW AWNING: COLOR #3
- DECORATIVE BRACKETS: COLOR #3



SOUTH ELEVATION
 SCALE: 1" = 10'-0"

PREFERRED PROPERTIES LLC
 9795 BUSINESS PARK DR. STE#D
 SACRAMENTO, CA. 95827
 (916) 361-1042

DCA DARRYL CHINN ARCHITECTS
 2612 J STREET #2
 SACRAMENTO, CA
 95818-4113
 DT: 916 446 1293
 FX: 916 446 2690

MAY 20, 2004
 REV. #1: JUNE 17, 2004