



**BUILDING '7' - PROPOSED FLOOR PLAN**

SCALE: 1" = 10'-0"

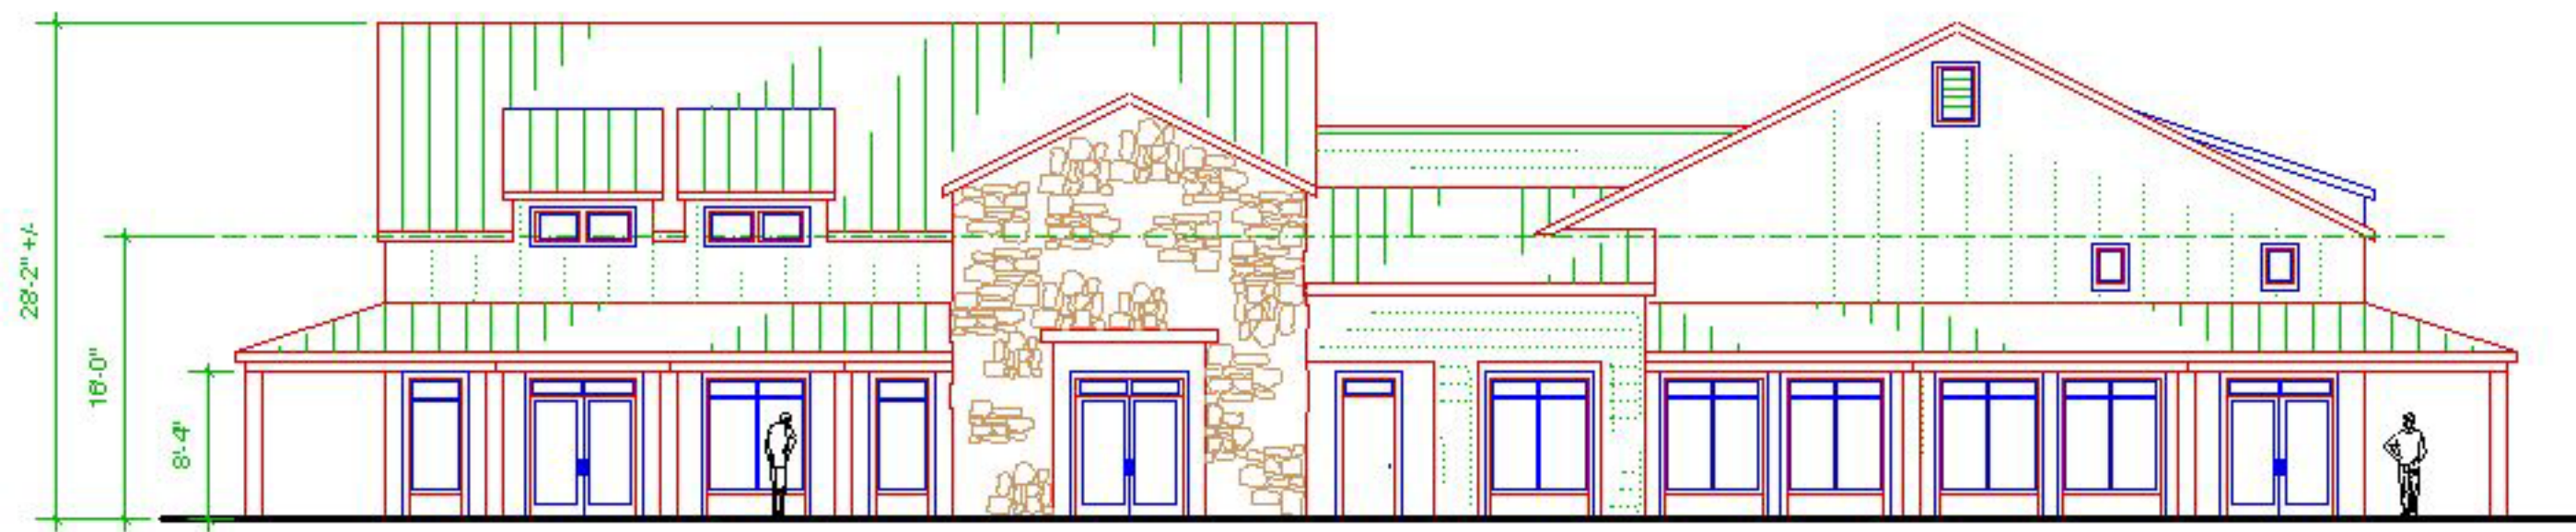


**COURTYARD ELEVATION**

SCALE: 1" = 10'-0"

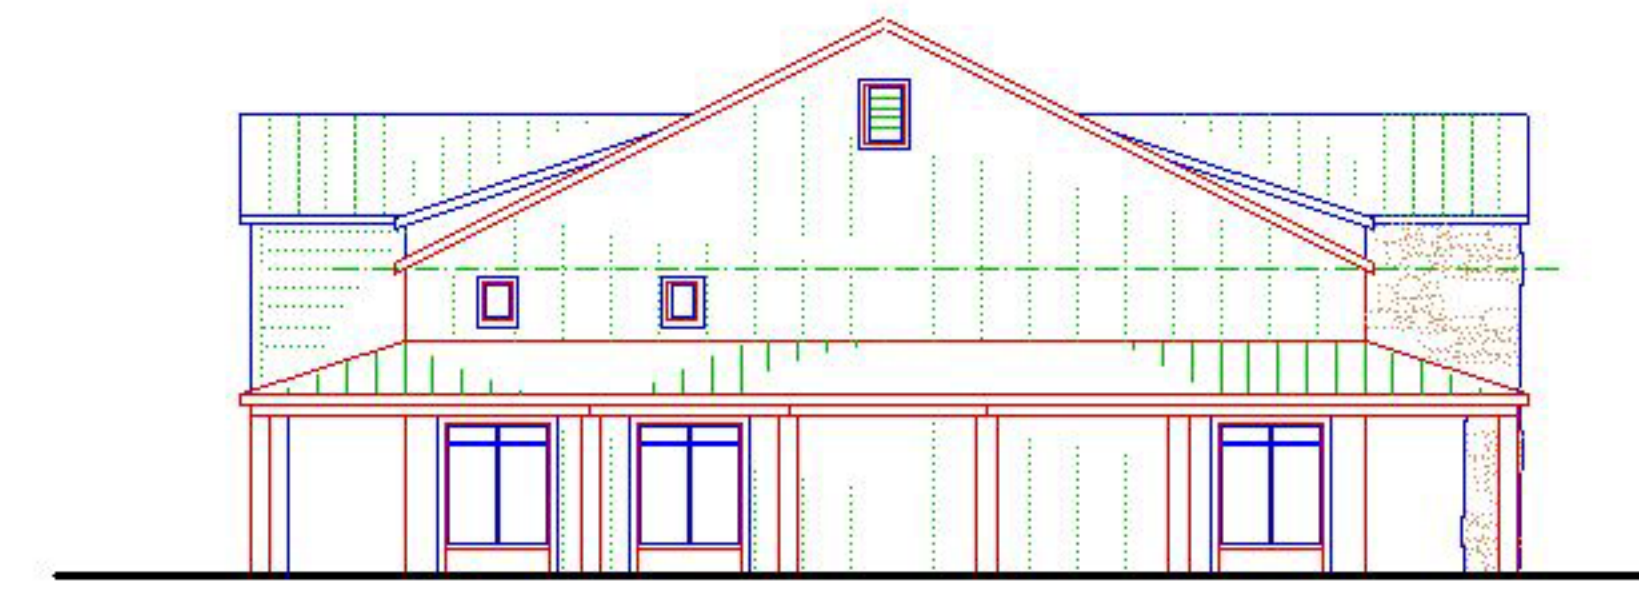

**EAST ELEVATION (SIDE)**

SCALE: 1" = 10'-0"

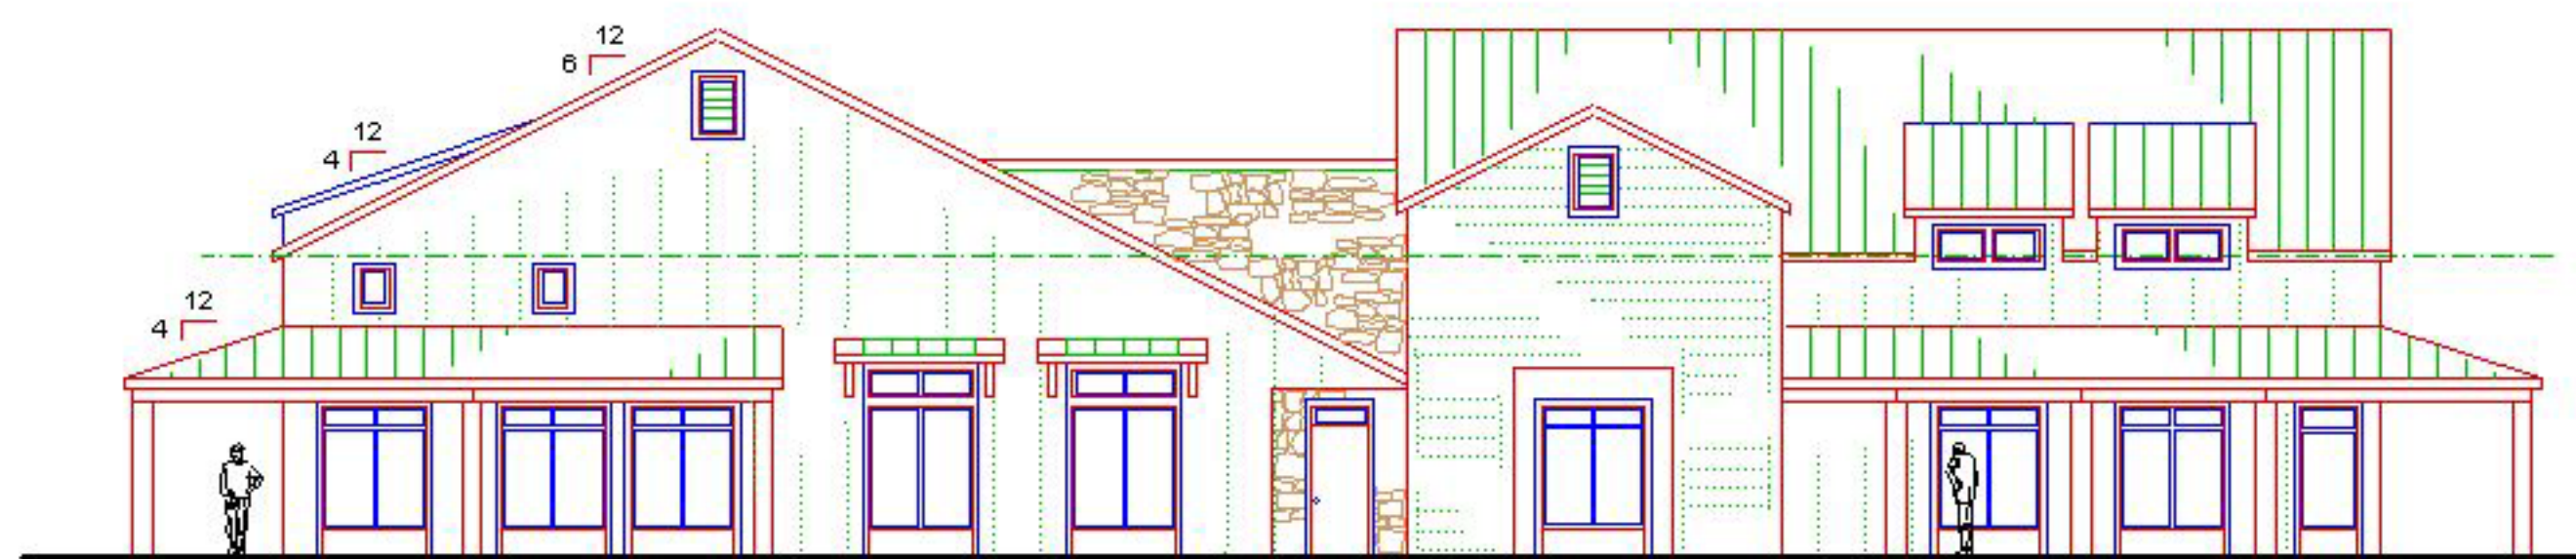

**SOUTH ELEVATION**

SCALE: 1" = 10'-0"



**WEST ELEVATION (SIDE)**

SCALE: 1" = 10'-0"

PREFERRED PROPERTIES LLC  
 9795 BUSINESS PARK DR. STE# D  
 SACRAMENTO, CA. 95827  
 (916) 361-1042

**DCA** DARRYL CHINN ARCHITECTS  
 2812 J STREET #2  
 SACRAMENTO, CA  
 95818-4113  
 DR: 916-446-1293  
 FAX: 916-446-2690

MAY 20, 2004  
 REV. #1: JUNE 17, 2004